
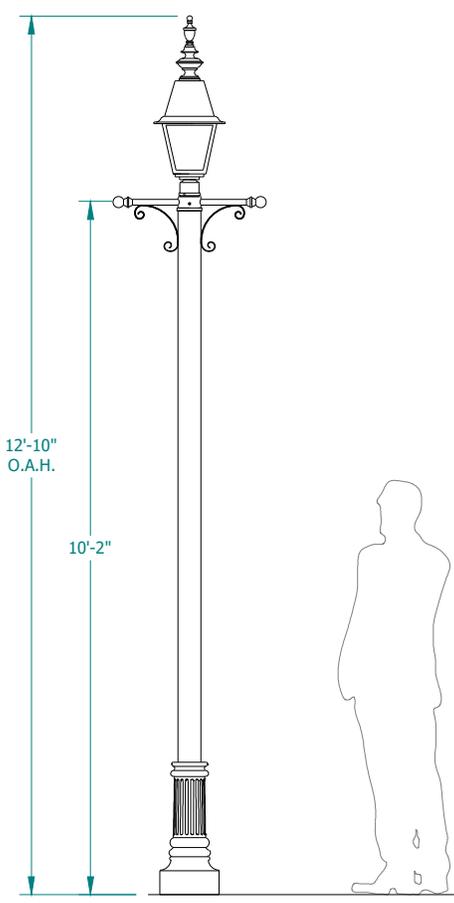


STANDARD PRODUCT	DUE DATE:
ORDER ENTRY	03/21/22
ENGINEERING	03/25/22
PICK ORDERS	04/04/22
CASTING & FAB	04/07/22
WELD	04/15/22
GRIND	04/20/22
PAINT	04/22/22
ASSEMBLY & SHIP	04/27/22

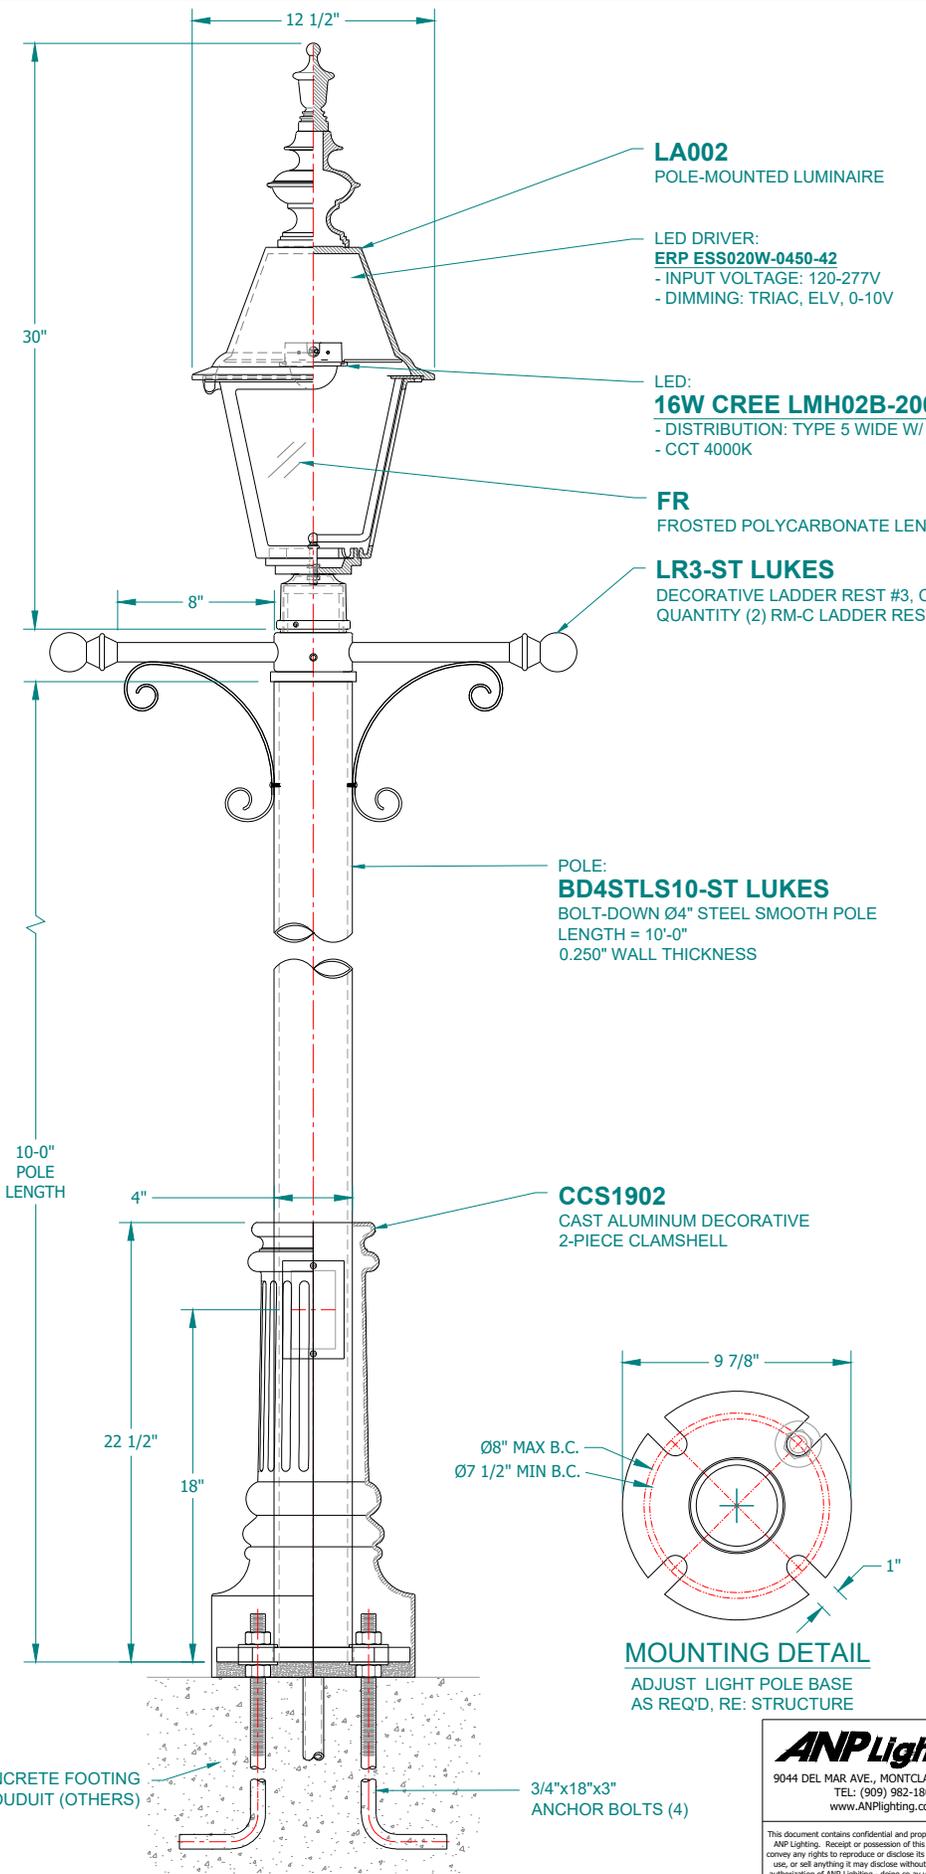

PER ELECTRICAL NOTE ES5 (SHEET E1.00) THE EXISTING LIGHT FIXTURES & POLES ARE TO BE DEMOED AND REPLACED W/ NEW
(8) EXISTING TO BE REPLACED @ EXISTING
(8) NEW TO BE PROVIDE @ EXPANSION



ANPLighting
9044 DEL MAR AVE., MONTCLAIR, CA 91763
TEL: (909) 982-1807
www.ANPLighting.com

This document contains confidential and proprietary information of ANP Lighting. Receipt or possession of this document does not convey any rights to reproduce or disclose its contents, or to make, use, or sell anything it may disclose without the specific written authorization of ANP Lighting. Doing so may violate the intellectual property rights of ANP Lighting. Due to continuing product improvements, we reserve the right to make minor changes that do not affect the product's overall aesthetic or performance.

DO NOT INSTALL POLES WITHOUT LUMINAIRES

QUOTE NUMBER	TYPE	QTY	DATE	REV
164996	SLA	7	03/28/2022	H
FINISH				
#51 ARCHITECTURAL BRONZE				
CATALOG NUMBER				
LA0021FRM16LDDW40K BD4STLS10-ST LUKES LR3-ST. LUKES CCS1902				
DRAWN BY	PROJECT	SHEET		
DUNCAN	ST. LUKE'S	1 - 3		

STANDARD PRODUCT	DUE DATE:
ORDER ENTRY	03/21/22
ENGINEERING	03/25/22
PICK ORDERS	04/04/22
CASTING & FAB	04/07/22
WELD	04/15/22
GRIND	04/20/22
PAINT	04/22/22
ASSEMBLY & SHIP	04/27/22

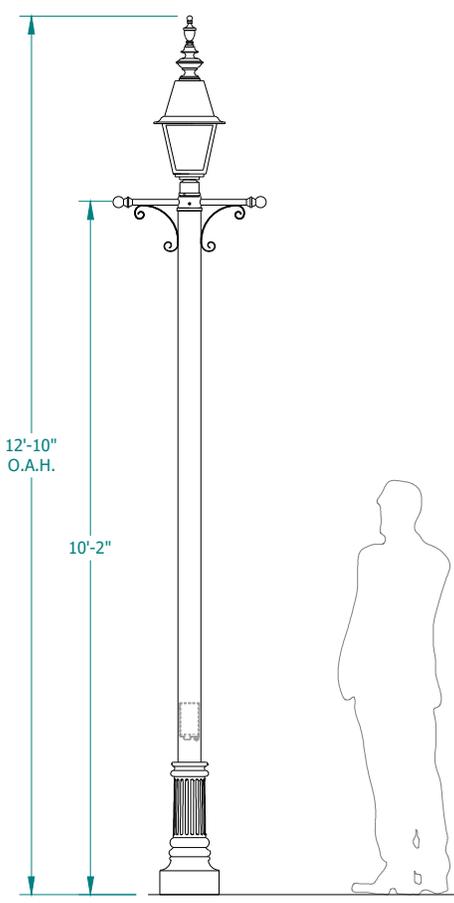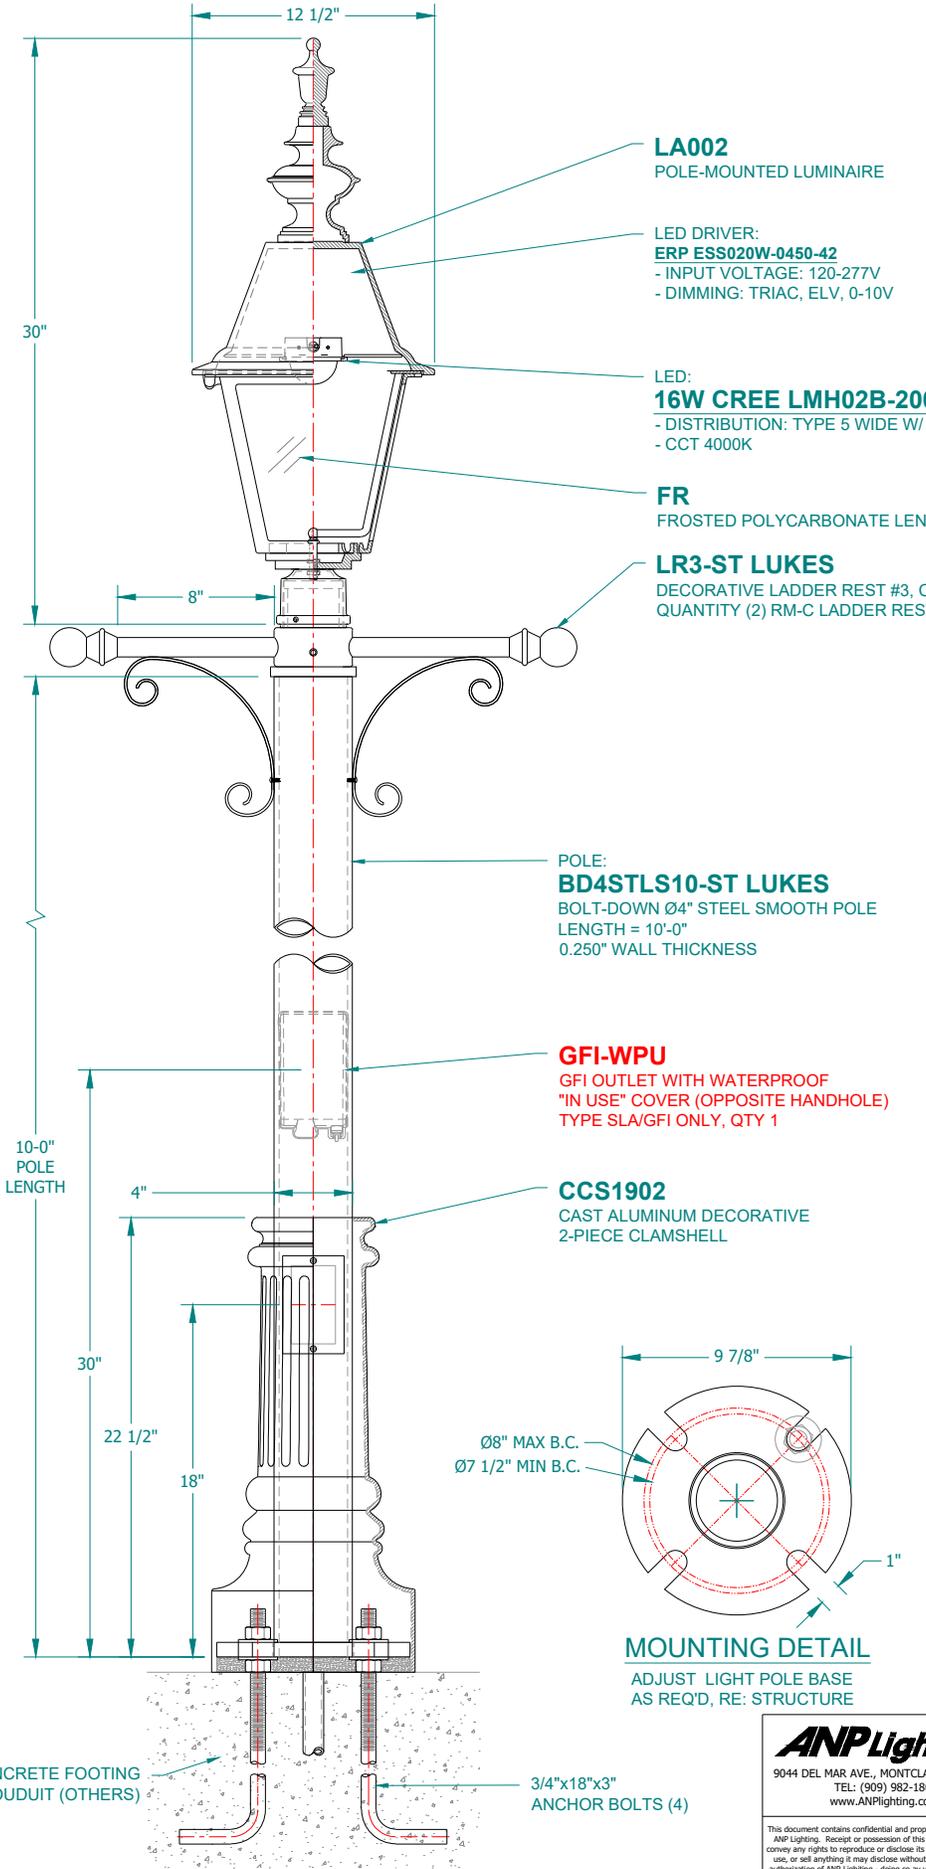


PER ELECTRICAL NOTE ES5 (SHEET E1.00) THE EXISTING LIGHT FIXTURES & POLES ARE TO BE DEMOED AND REPLACED W/ NEW
(8) EXISTING TO BE REPLACED @ EXISTING
(8) NEW TO BE PROVIDE @ EXPANSION

ANPLighting
9044 DEL MAR AVE., MONTCLAIR, CA 91763
TEL: (909) 982-1807
www.ANPLighting.com

This document contains confidential and proprietary information of ANP Lighting. Receipt or possession of this document does not convey any rights to reproduce or disclose its contents, or to make, use, or sell anything it may disclose without the specific written authorization of ANP Lighting. - doing so in violation of the intellectual property rights of ANP Lighting. Due to continuing product improvements, we reserve the right to make minor changes that do not affect the product's overall aesthetic or performance.
DO NOT INSTALL POLES WITHOUT LUMINAIRES

QUOTE NUMBER	TYPE	QTY	DATE	REV
164996	SLA/GFI	1	03/28/2022	H
FINISH				
#51 ARCHITECTURAL BRONZE				
CATALOG NUMBER				
LA0021FRM16LDDW40K BD4STLS10-ST LUKES LR3-ST. LUKES CCS1902				
DRAWN BY	PROJECT	SHEET		
DUNCAN	ST. LUKE'S	2 - 3		

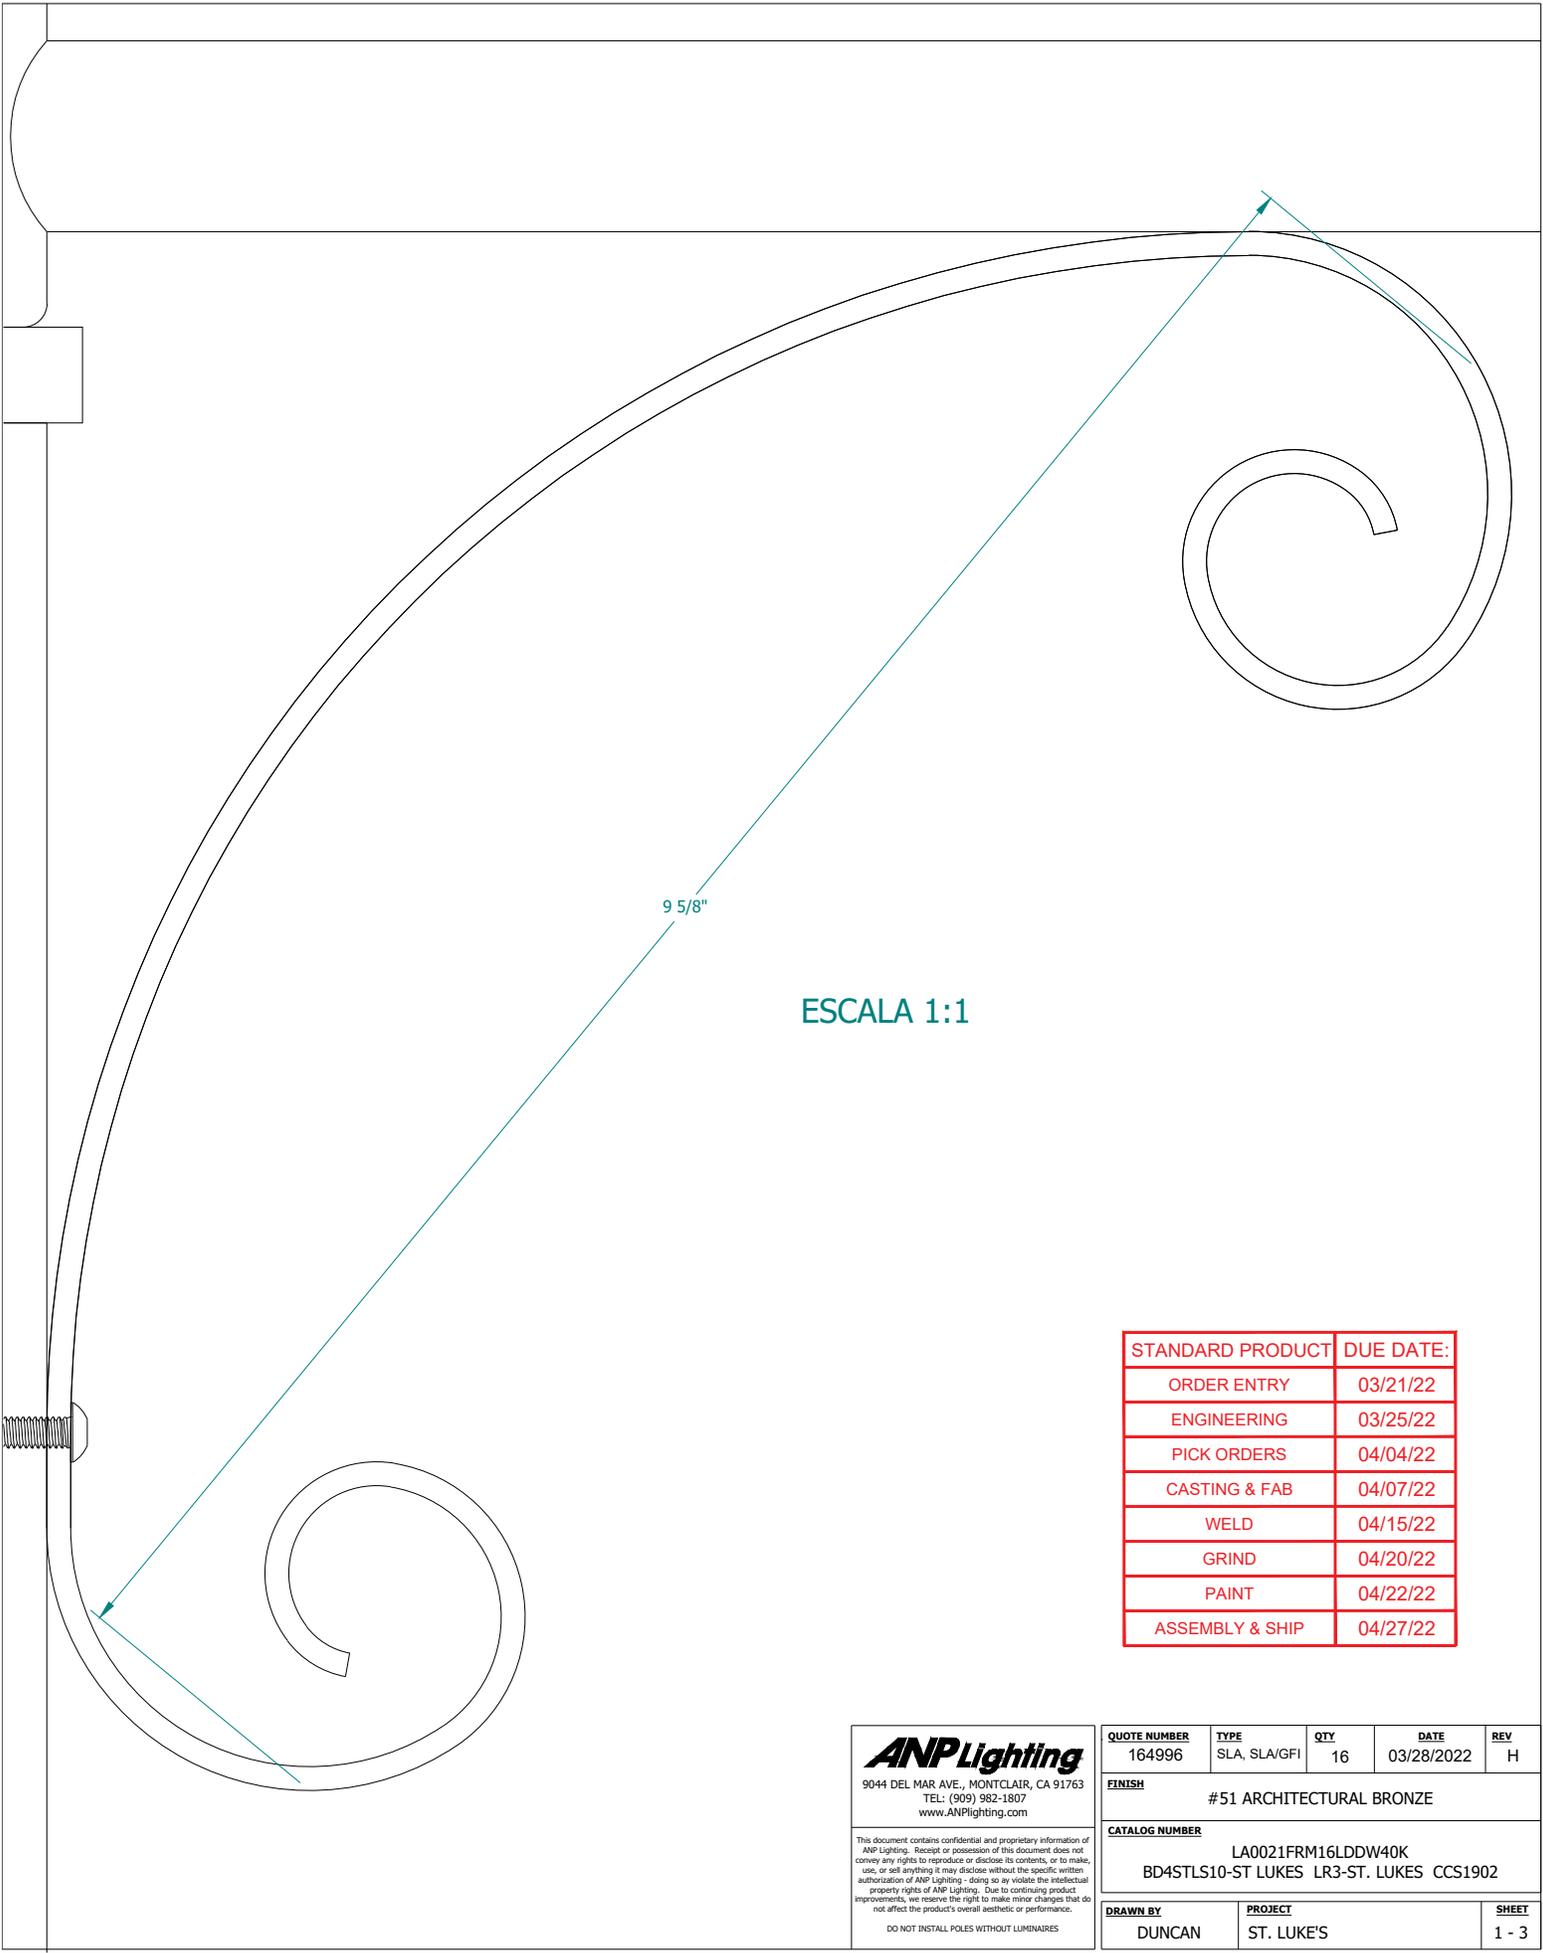

9 5/8"

ESCALA 1:1

STANDARD PRODUCT	DUE DATE:
ORDER ENTRY	03/21/22
ENGINEERING	03/25/22
PICK ORDERS	04/04/22
CASTING & FAB	04/07/22
WELD	04/15/22
GRIND	04/20/22
PAINT	04/22/22
ASSEMBLY & SHIP	04/27/22

ANPLighting
 9044 DEL MAR AVE., MONTCLAIR, CA 91763
 TEL: (909) 982-1807
 www.ANPLighting.com

This document contains confidential and proprietary information of ANPLighting. Receipt or possession of this document does not convey any rights to reproduce or disclose its contents, or to make, use, or sell anything it may disclose without the specific written authorization of ANPLighting - doing so in violation of intellectual property rights of ANPLighting. Due to continuing product improvements, we reserve the right to make minor changes that do not affect the product's overall aesthetic or performance.

DO NOT INSTALL POLES WITHOUT LUMINAIRES

QUOTE NUMBER	TYPE	QTY	DATE	REV
164996	SLA, SLA/GFI	16	03/28/2022	H
FINISH				
#51 ARCHITECTURAL BRONZE				
CATALOG NUMBER				
LA0021FRM16LDDW40K BD4STLS10-ST LUKES LR3-ST. LUKES CCS1902				
DRAWN BY		PROJECT		SHEET
DUNCAN		ST. LUKE'S		1 - 3