


"Traffic Pole Fixtures"

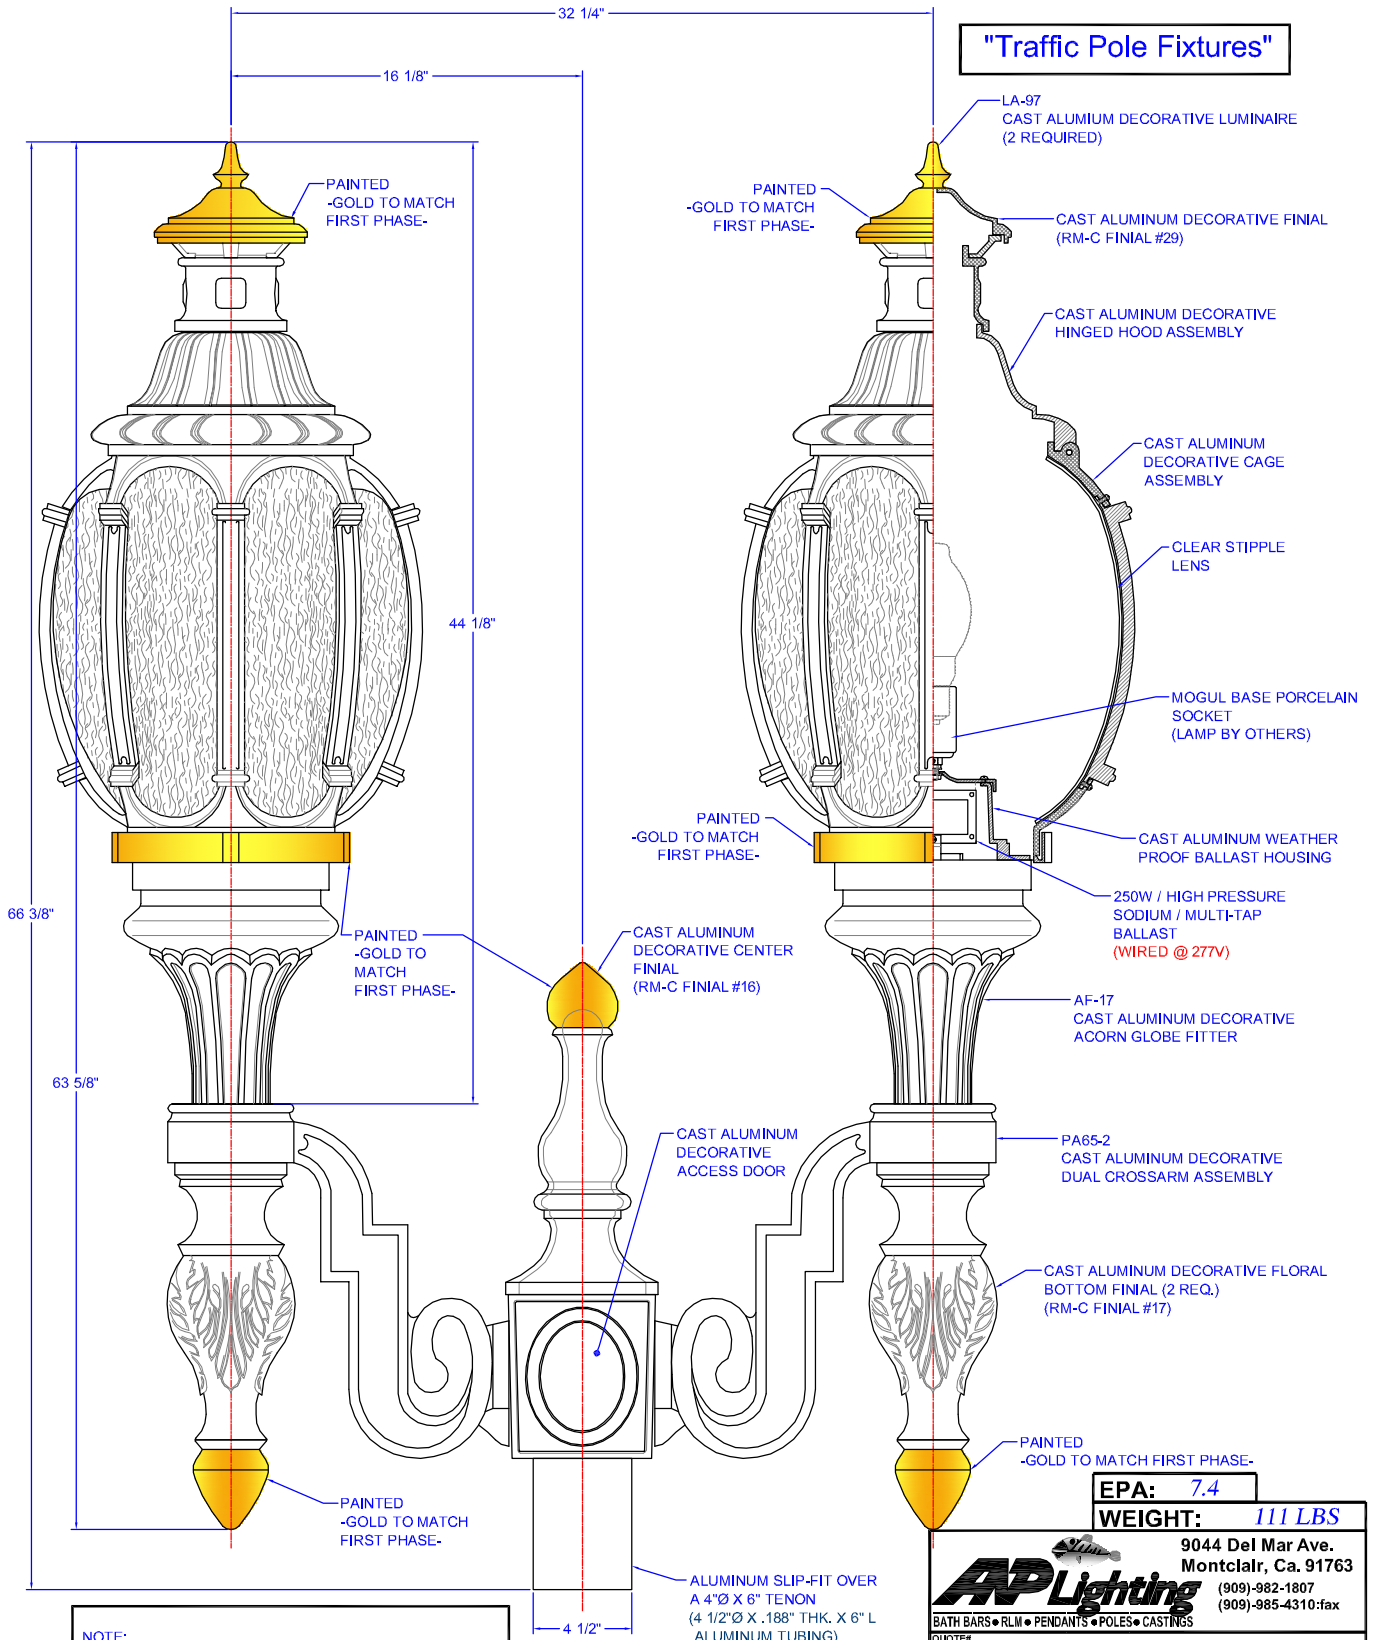

NOTE:
 *TO BE PAINTED
 #70 - BRUSHED CHROME
 UNLESS OTHERWISE SPECIFIED

EPA: 7.4
 WEIGHT: 111 LBS

AP Lighting
 9044 Del Mar Ave.
 Montclair, Ca. 91763
 (909)-982-1807
 (909)-985-4310:fax

BATH BARS • RLM • PENDANTS • POLES • CASTINGS

QUOTE# 101199

PART# LA97custome-AF17-HPL250-277V(2)-PA65-2-XX

FINISH: #70 - BRUSHED CHROME
 #GOLD - TO MATCH FIRST PHASE

DATE: 09/21/08 SCALE: N.T.S. QTY: 16 SHEET: 1 of 2

DRAWN BY: E. ORDAZ